




[V1-v2]

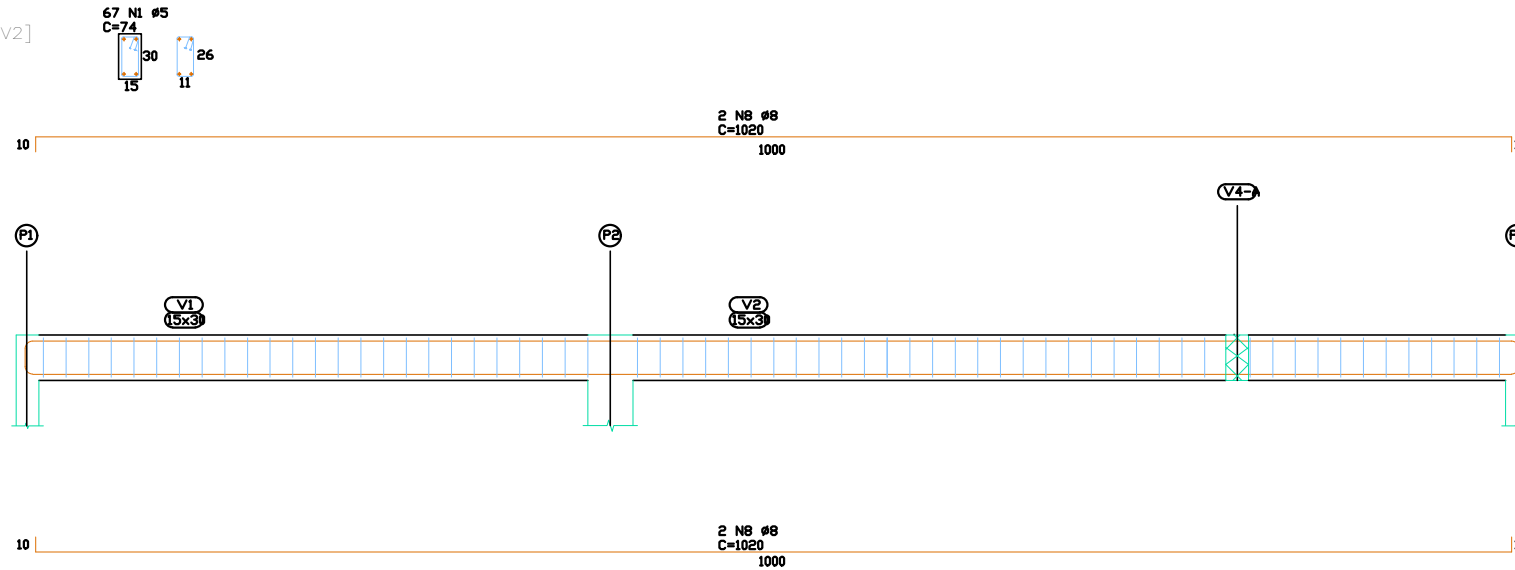

[V4-A]

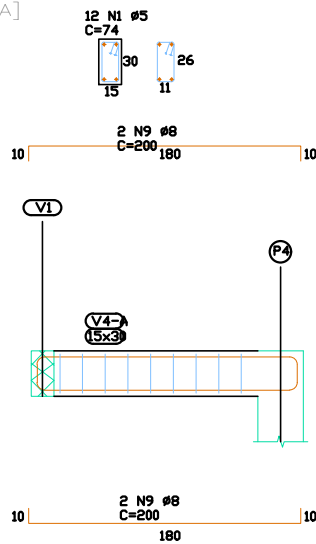

[V4-B]

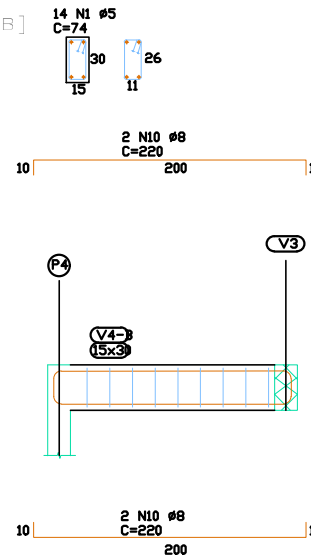

AÇD	N	DIAM (mm)	QUANT	C.UNIT (cm)	C.TOTAL (cm)
CA-60	01	5.0	619	74	45806
	18	5.0	58	104	6032
	19	5.0	72	100	7200
	20	5.0	24	110	2640
CA-50	02	8.0	04	428	1712
	03	8.0	04	642	2568
	04	8.0	04	200	800
	05	8.0	08	220	1760
	06	8.0	04	448	1792
	07	8.0	08	435	3480
	08	8.0	04	1020	4080
	09	8.0	04	200	800
	10	8.0	04	220	880
	11	8.0	04	448	1792
	12	8.0	04	448	1792
	13	8.0	04	435	1740
	14	8.0	04	220	880
	15	8.0	04	435	1740
	16	10.0	32	215	6880
	17	10.0	32	430	13760

AÇD	DIAM (mm)	C.TOTAL	PESO
CA-60	5.0	616,78	96,83
CA-50	8.0	258,16	101,46
CA-50	10.0	206,40	128,79
PESO TOTAL (kg)			
CA-60		96,83	
CA-50		230,25	

DETALHAMENTO VIGAS

esc 1:50

DATA:
07/02/2019

ESCALA:
1:50

TÍTULO:
Casa do artesão de Guaçuí-ES



ASSUNTO:
Projeto Estrutural - Vigas (1/2)

FOLHA:
02/04

ORGÃO:
CNPJ: 27.174.135/0001-20
Endereço: Praça João Acacinho 01, Centro

RESPONSÁVEL TÉCNICO: